


3. The Proposed Development

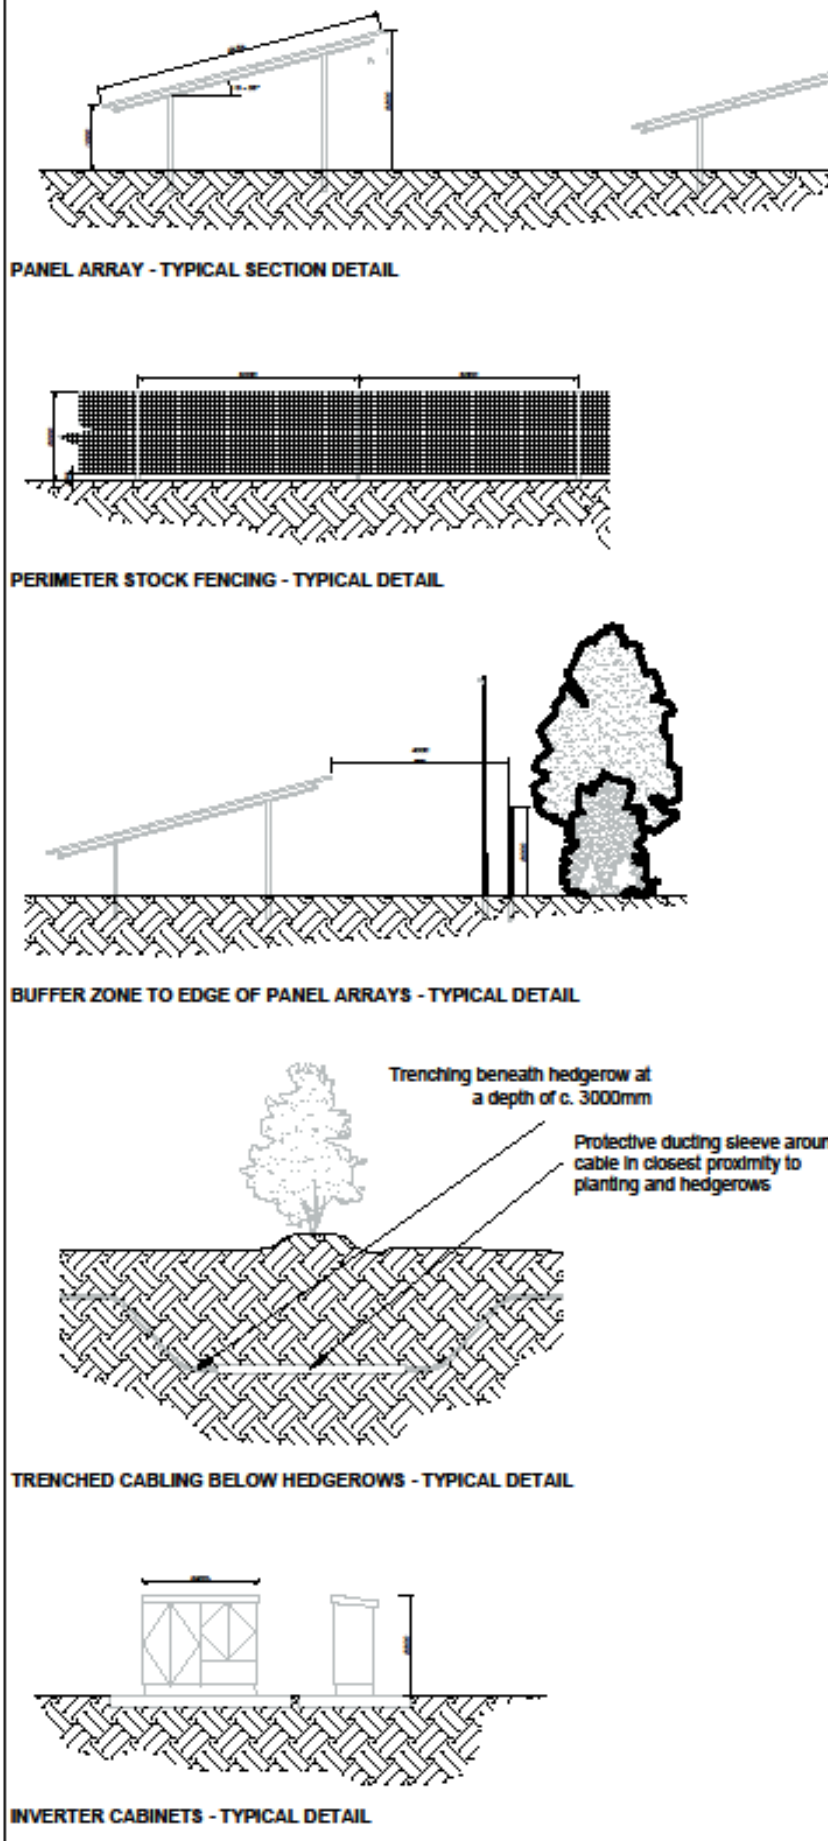

Legend

- Existing Vegetation Retained
- Existing PROW
- Overhead Power Lines
- Existing Improved Grassland
- Proposed scattered native tree and shrub planting
- Proposed Improved Grassland and Native Grass Seed Mix
- Proposed biodiversity enhancement areas, including species rich grass, wildflower planting, and biodiversity corridors
- Proposed Native Hedgerow Planting
- Proposed Solar Panels
- Perimeter Security Fence
- Proposed Sub-Station
- Internal Access Track
- Proposed Transformer / Inverter
- Proposed CCTV
- Proposed Brideway upgrades
- Proposed Sealing / Paving Area

Do not scale from this drawing unless for planning purposes. Distorted dimensions are to be used.

All dimensions must be checked on site by the contractor prior to the commencement of any building works.

Where applicable, dimensions and details are to be read in conjunction with detailed construction drawings or similar information. All any dimensions shown should be brought to the attention of the project manager prior to the commencement of any construction or building works.

0m 50m 125m
1:2500

Rev	Date	Rev	By
FINAL	17/04/2023		ICB

Kimblewick Solar Limited

lighthouse
MULTI-DISCIPLINARY CONSULTING

Site: Kimblewick Farm

Drawing Title: Site Block Plan - Proposed

Drawn by: JCB	Checked by: JCB	Project: Kimblewick	Scale: 1:2500 @ A1
Drawn: JCB	Approved by: JCB	Date: 08/04/2023	ICB