




PANEL ARRAY - TYPICAL SECTION DETAIL

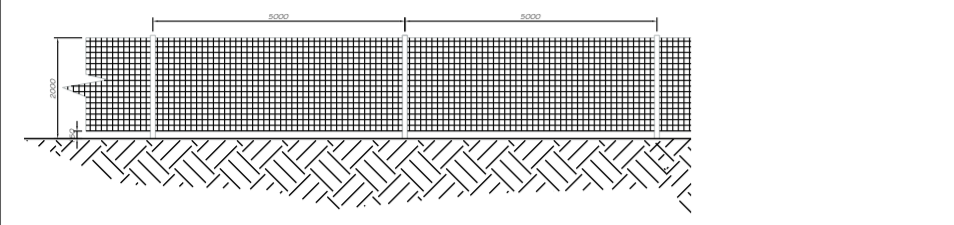


PERIMETER STOCK FENCING - TYPICAL DETAIL

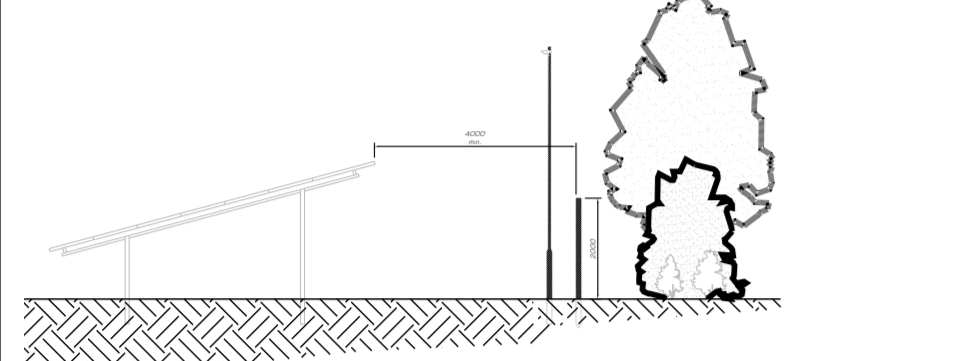

BUFFER ZONE TO EDGE OF PANEL ARRAYS - TYPICAL DETAIL

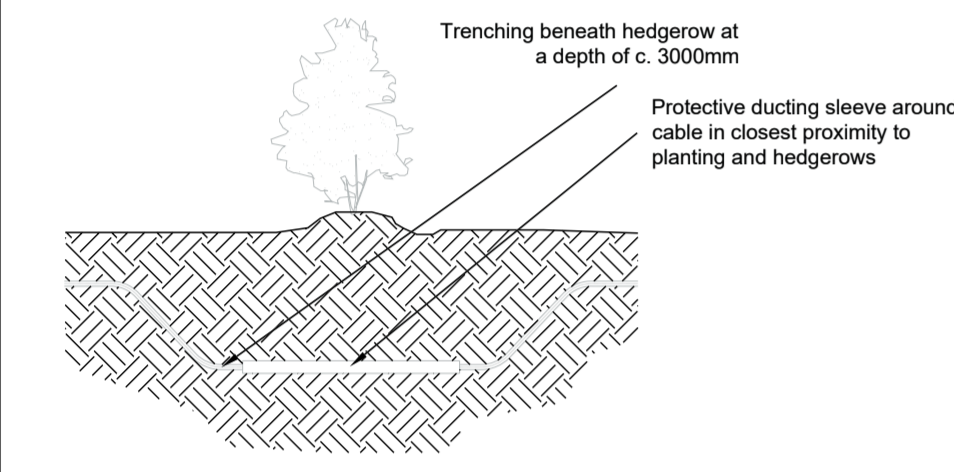

TRENCHED CABLING BELOW HEDGEROWS - TYPICAL DETAIL

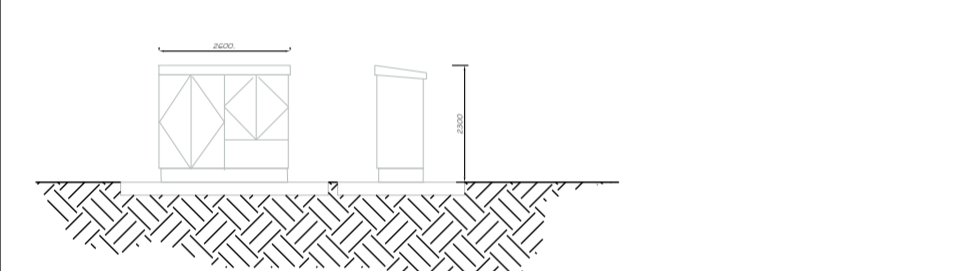

INVERTER CABINETS - TYPICAL DETAIL

TYPICAL DETAILS - PROPOSED Scale 1:150 @ A1



BEE HIVES



BUG HOTEL



RETAINED PUBLIC RIGHTS OF WAY




MAINTAINED PUBLIC RIGHTS OF WAY WITHIN RETAINED GREEN CORRIDOR



PROPOSED PICNIC AREAS



IMPROVED GRASSLAND UNDER SOLAR ARRAYS

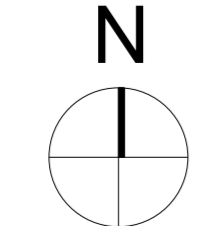


SITE BLOCK PLAN - PROPOSED Scale 1:2500 @ A1

This drawing is copyright of Lighthouse Development Consulting based upon the Ordnance Survey Map with the permission of the Controller General. Copyright Reserved O.S. LICENCE No 9100031873. This plan is of Her Majesty's Stationery Office.

Legend:

- Existing Vegetation Retained
- Existing PRow
- Overhead Power Lines
- Existing Improved Grassland
- Proposed scattered native tree and shrub planting
- Proposed Improved Grassland and Native Grass Seed Mix
- Proposed biodiversity enhancement areas, including species rich grass, wildflower planting, and biodiversity corridors.
- Proposed Native Hedgerow Planting
- Proposed Solar Panels
- Perimeter Security Fence
- Proposed Sub-Station
- Internal Access Track
- Proposed Transformer / Inverter
- Proposed CCTV
- Proposed Bridleway upgrades
- Proposed Seating / Picnic Area

Do not scale from this drawing unless for Planning purposes. Illustrated dimensions only are to be used.
 All dimensions must be checked on site by the contractor prior to the commencement of any building works.
 Where applicable, dimensions and details are to be read in conjunction with specialist consultant drawings or available information, with any discrepancy between drawings brought to the attention of the project manager prior to the commencement of any fabrication or building works.

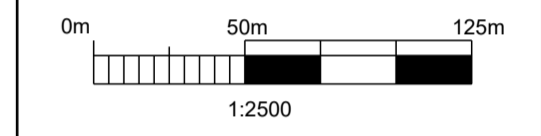

Rev:	Date:	Note:	By:
FINAL	17-04-2023	-	ICS

Kimblewick Solar Limited



Site: Kimblewick Farm
 Drawing Title: Site Block Plan - Proposed
 Drawing No or Client Ref: Figure 1
 Revision: FINAL
 Scale: 1:2500 @ A1
 Drawn: ICS
 Approved By: NB
 Date: 06.04.2023
 CAD Ref: LH Kimblewick